


PROGNOZA NIVEL DE ZGOMOT
SITUATIE ACTUALA

1/2 din UTILAJE IN FUNCTIUNE
- FARA SUFLARE AER COMPRIMAT

Hala Productie BLJ 102

Beneficiar:
SC BOSCH REXROTH SRL

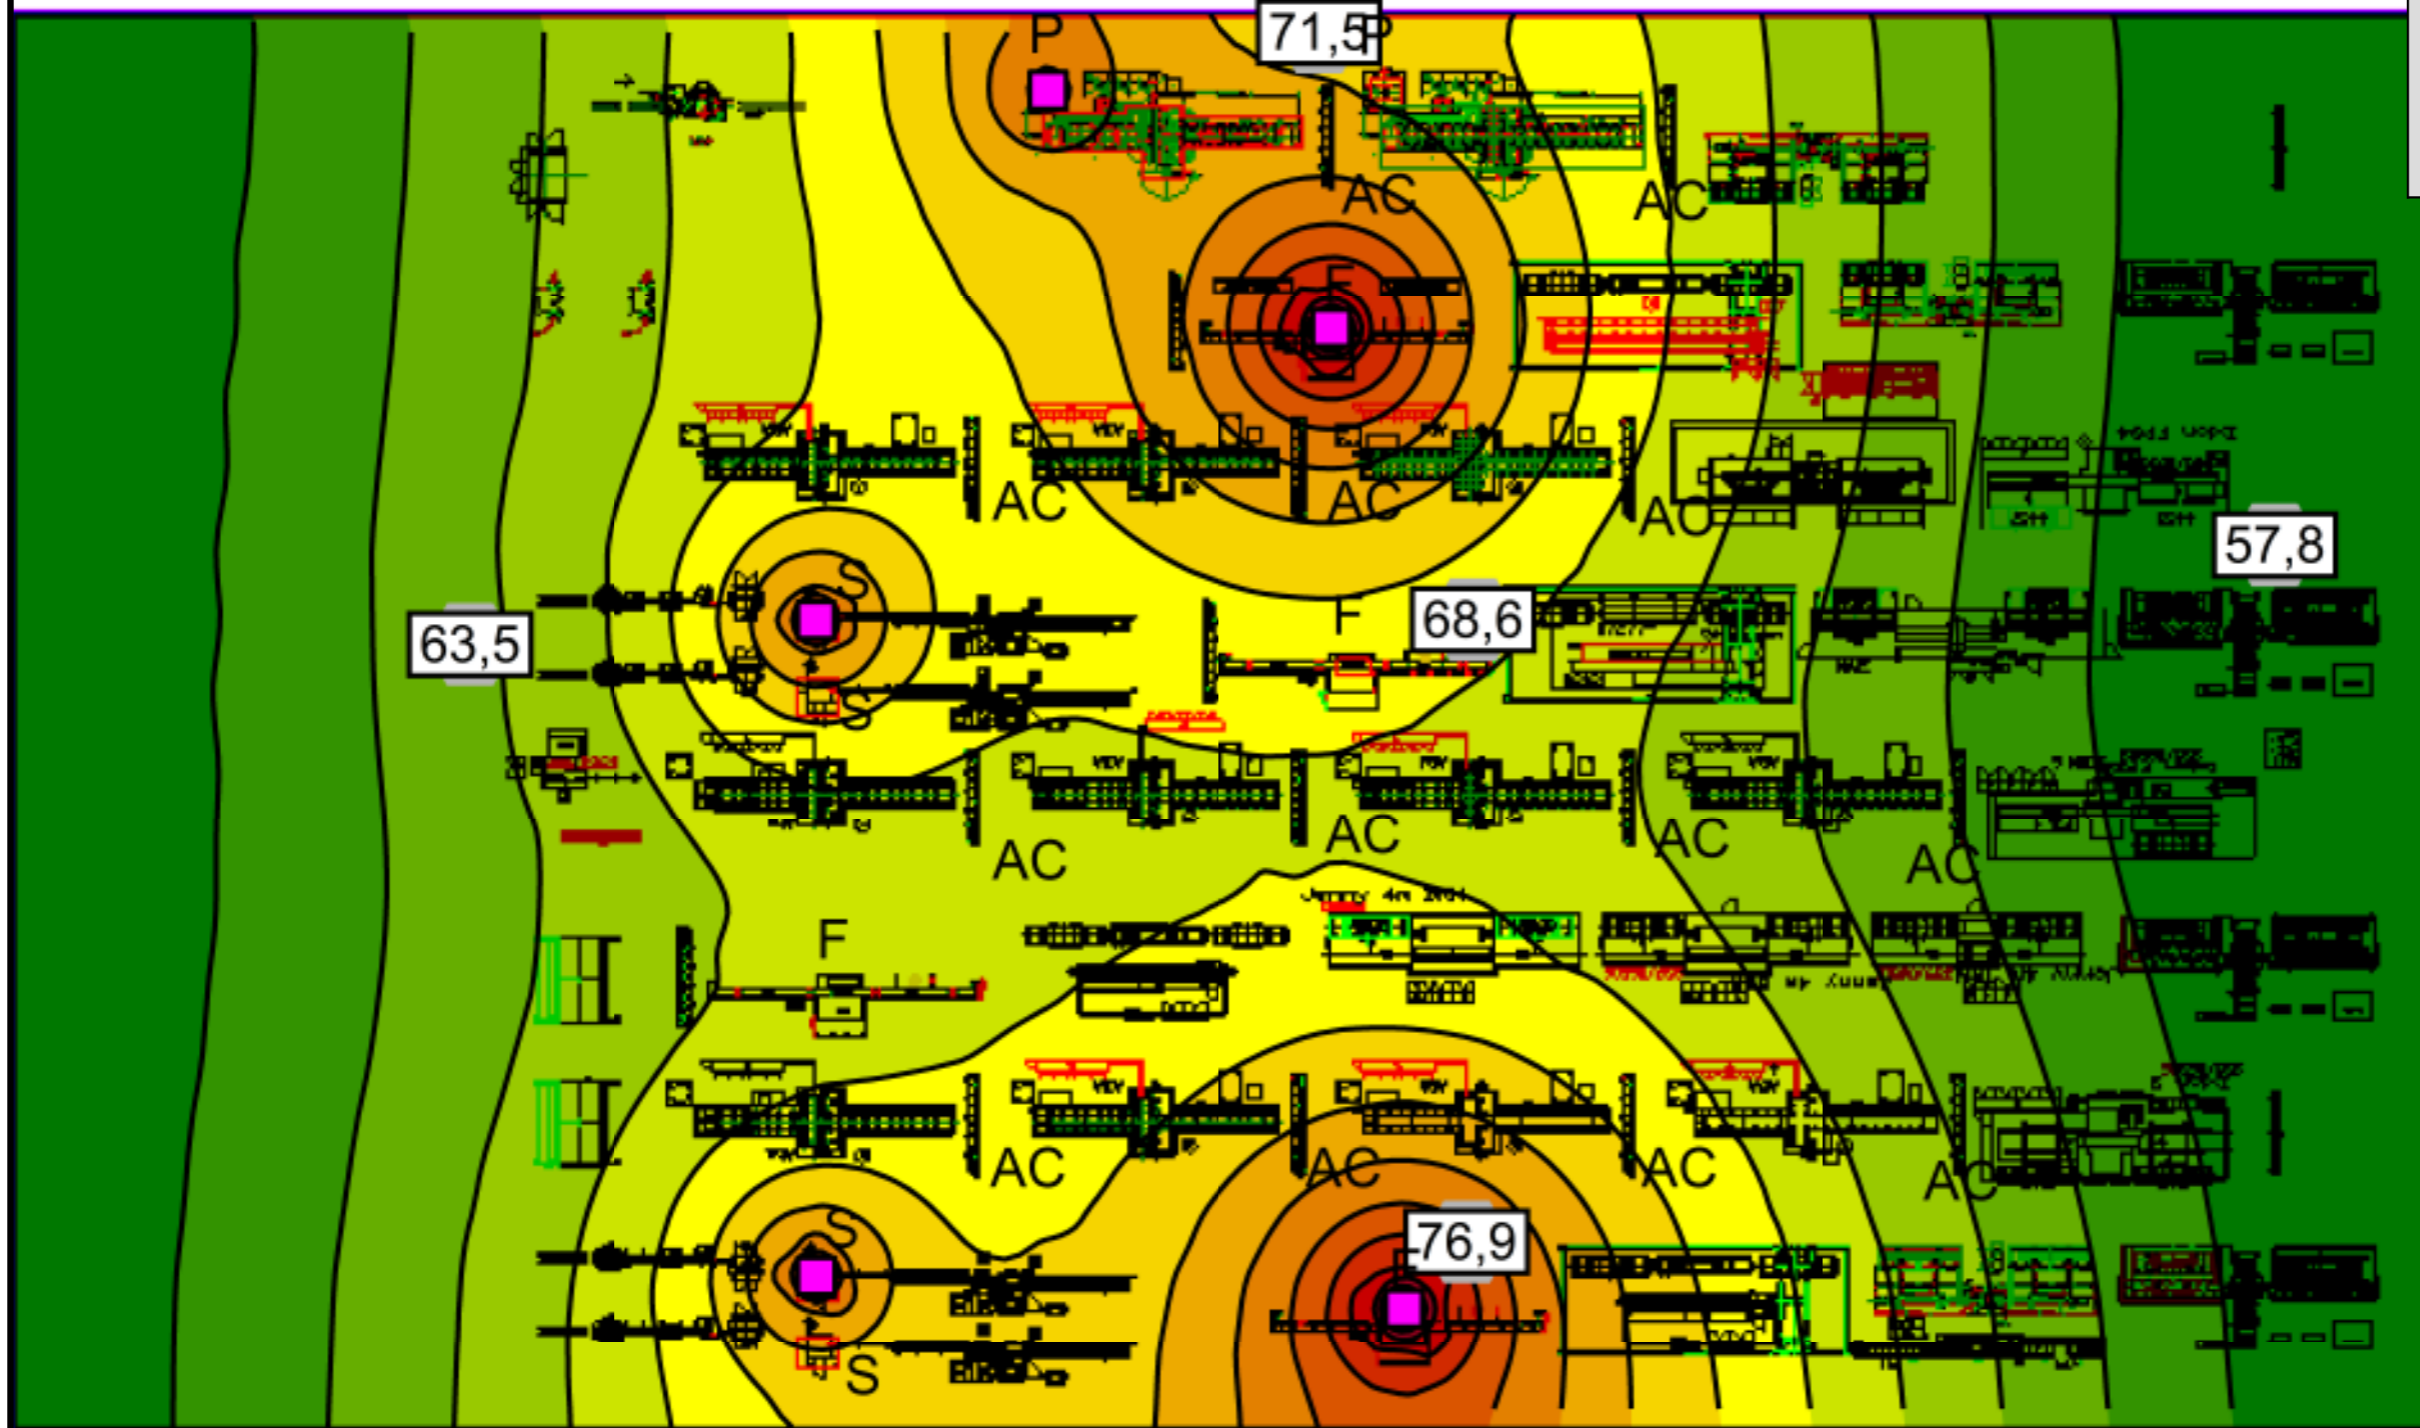





Noise level

Leq
in dB(A)

<= 60
60 < <= 62
62 < <= 64
64 < <= 66
66 < <= 68
68 < <= 70
70 < <= 72
72 < <= 74
74 < <= 76
76 < <= 78
78 < <= 80
80 < <= 82
82 < <= 84
84 < <= 86
86 < <= 88
88 < <= 90
90 < <= 92
92 < <= 94
94 < <= 96

Signs and symbols

-  Industrial building
-  Point source
-  Point receiver
-  Limit line

P - Pompa / Pump

AC - Aer Comprimat / Compressed Air

F - Frezare / Milling

S - Sanfrenare / Chamfering

