


**PROGNOZA NIVEL DE ZGOMOT**  
**VARIANTA 3**  
 Lucrari de reducere zgomot:  
 - Bariera fonica FONOABSORBANTA (H= 4,50 m);  
 - Placare fonoabsorbanta perete zona JIG ( 65\*8 m)  
 si perete lateral (20\*8 m) ;  
 - Placare fonoabsorbanta tavan zona JIG (72\* 40 m)

**HALA DE PRODUCTIE**  
 Sursa zgomot:  
 - Operatiuni nituire - 5 posturi de lucru

Beneficiar:  
 SC SONACA AEROSPACE TRANSILVANIA SRL

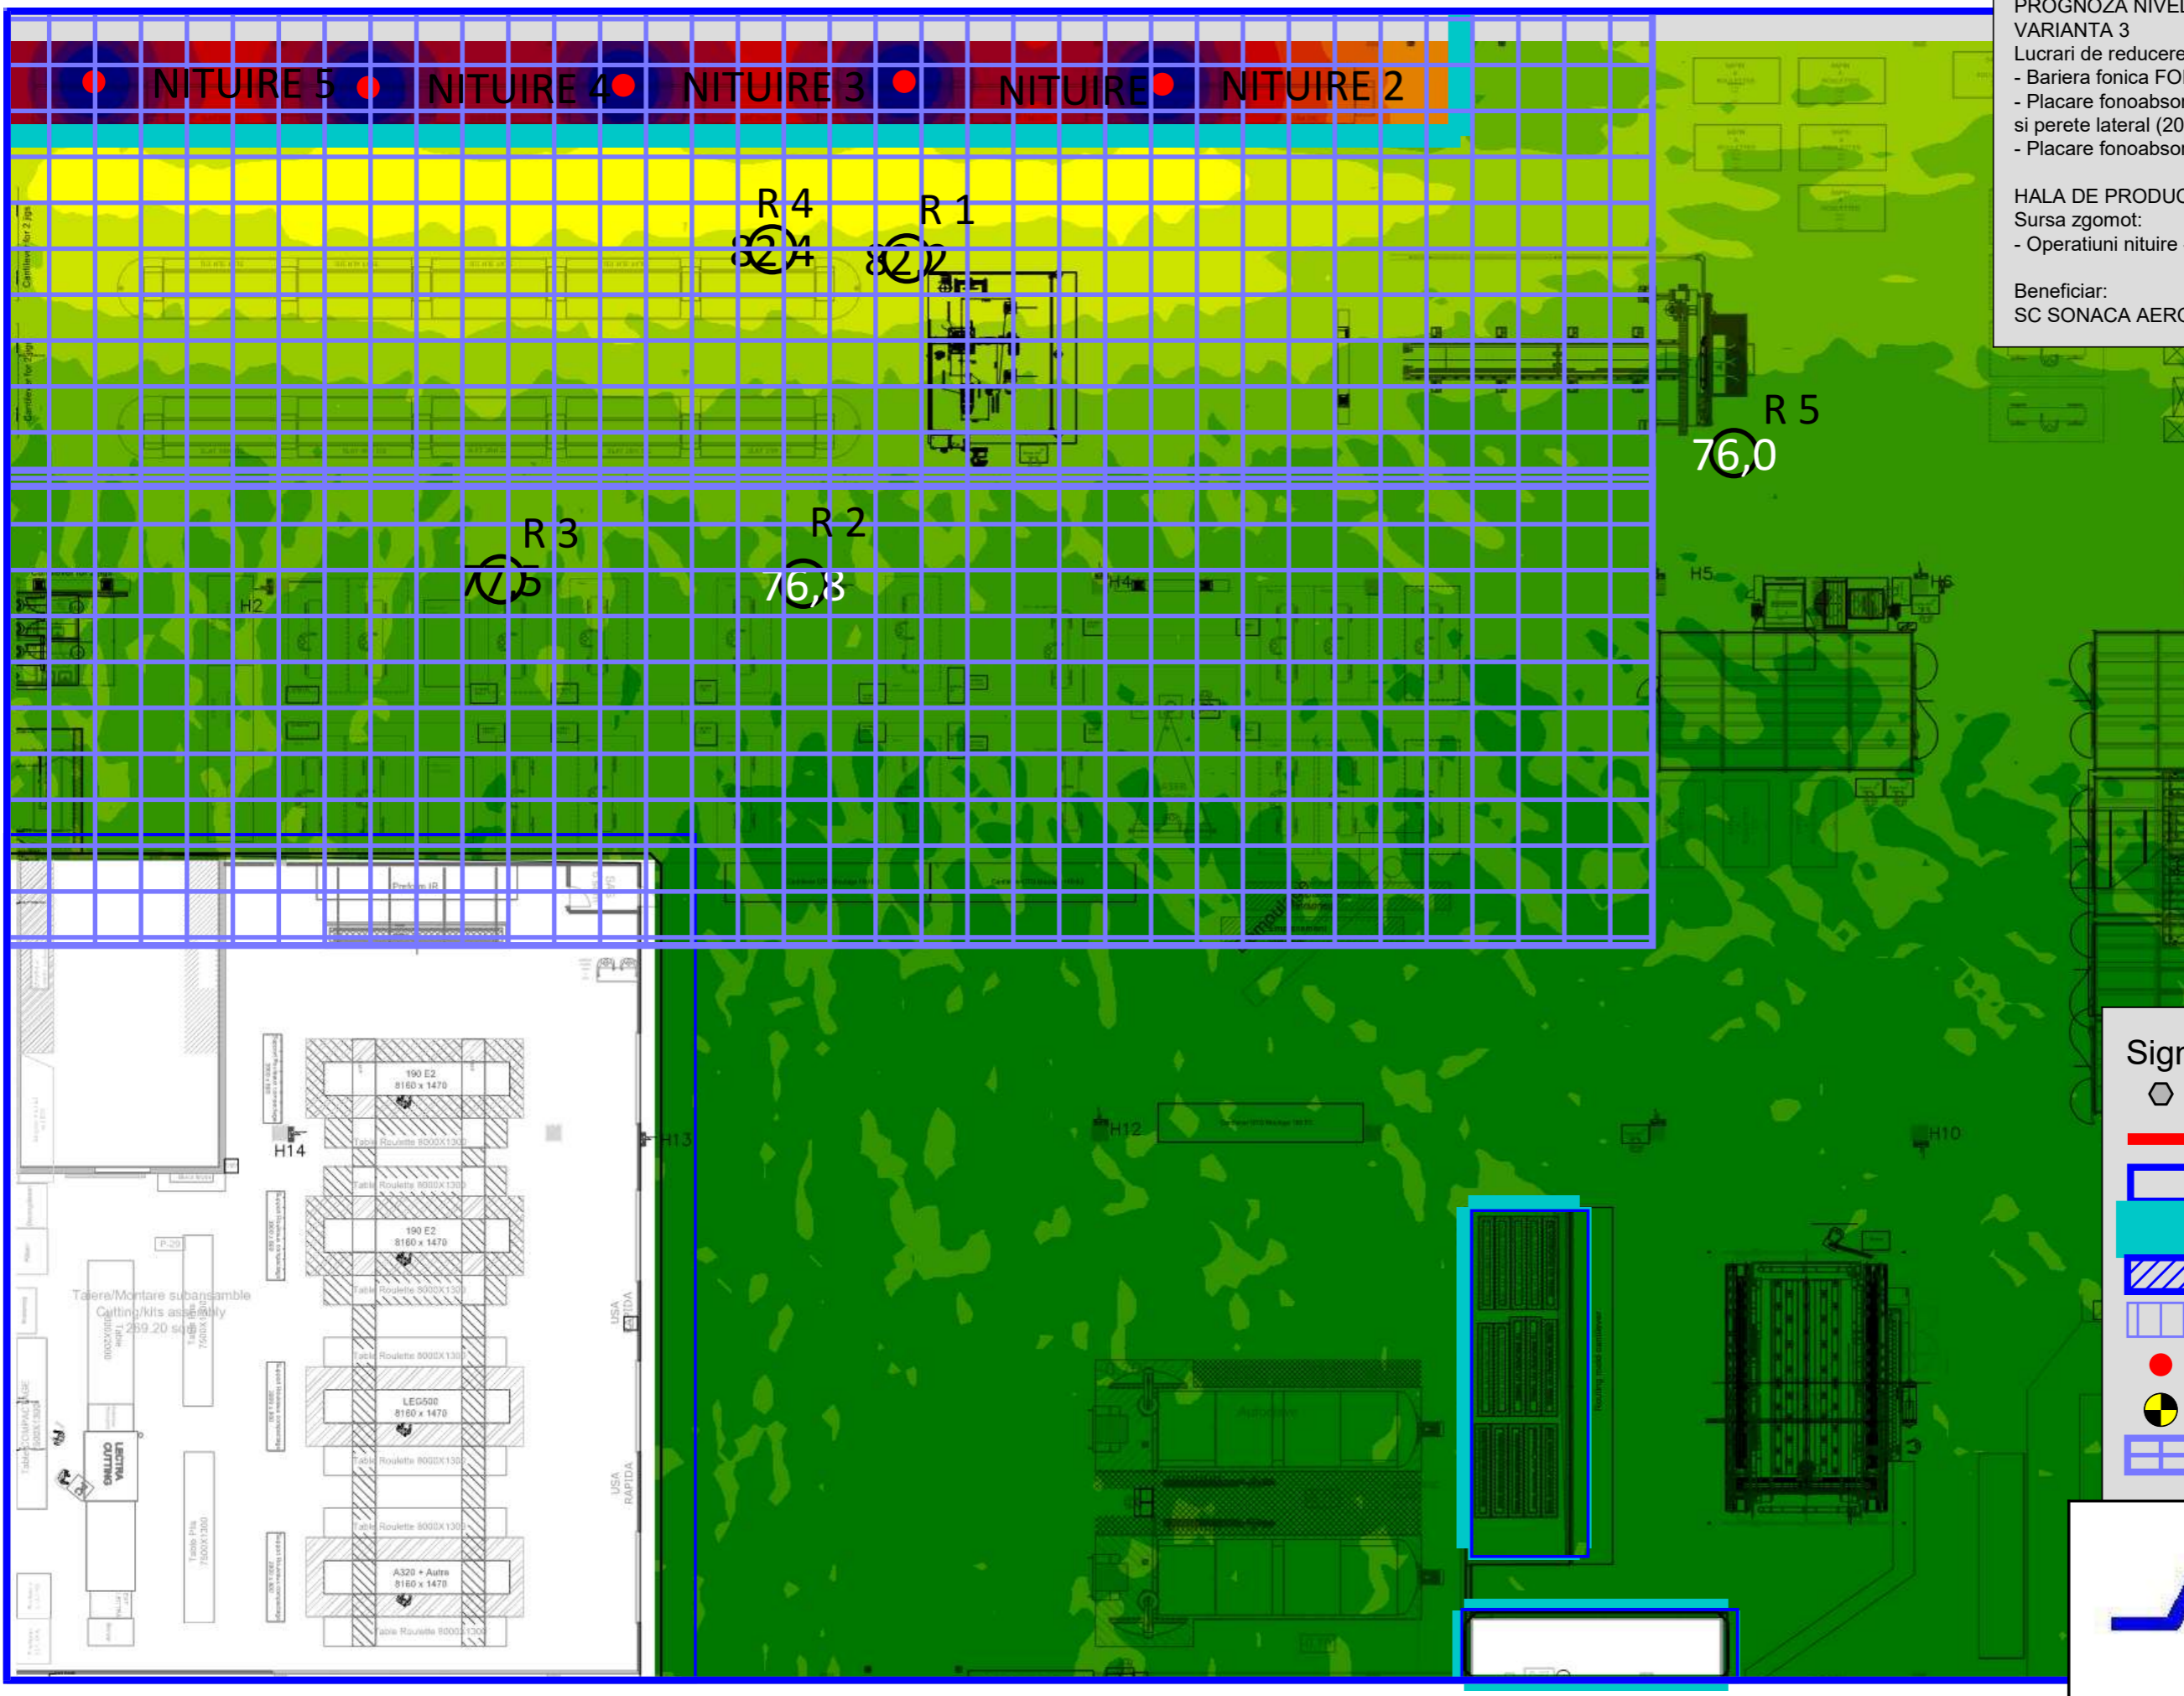

**Noise level**  
 Leq  
 in dB(A)

<= 75	Green
75 < <= 77	Light Green
77 < <= 79	Yellow-Green
79 < <= 81	Yellow
81 < <= 83	Light Orange
83 < <= 85	Yellow-Orange
85 < <= 87	Orange
87 < <= 89	Dark Orange
89 < <= 91	Red-Orange
91 < <= 93	Red
93 < <= 95	Dark Red
95 < <= 97	Red-Black
97 < <= 99	Black
99 < <= 101	Dark Blue
101 < <= 103	Blue
103 <	Dark Blue

- Signs and symbols**
- Receiver point
  - Limit line = 80 dB(A)
  - Industrial building; Room
  - Vertical object
  - Horizontal object
  - Tilted object
  - Indoor point source
  - Receiver
  - Absorptive area

