


PROGNOZA NIVEL DE ZGOMOT
TRATAMENT ACUSTIC VARIANTA 2

SPATIU BIROURI - ETAJ 6

Sursa zgomot:
- 6 vorbitori;


Tratament acustic - Abs = 346 mp
- tavane si elemente de perete indicate;

Beneficiar: SC ROBERT BOSCH SRL

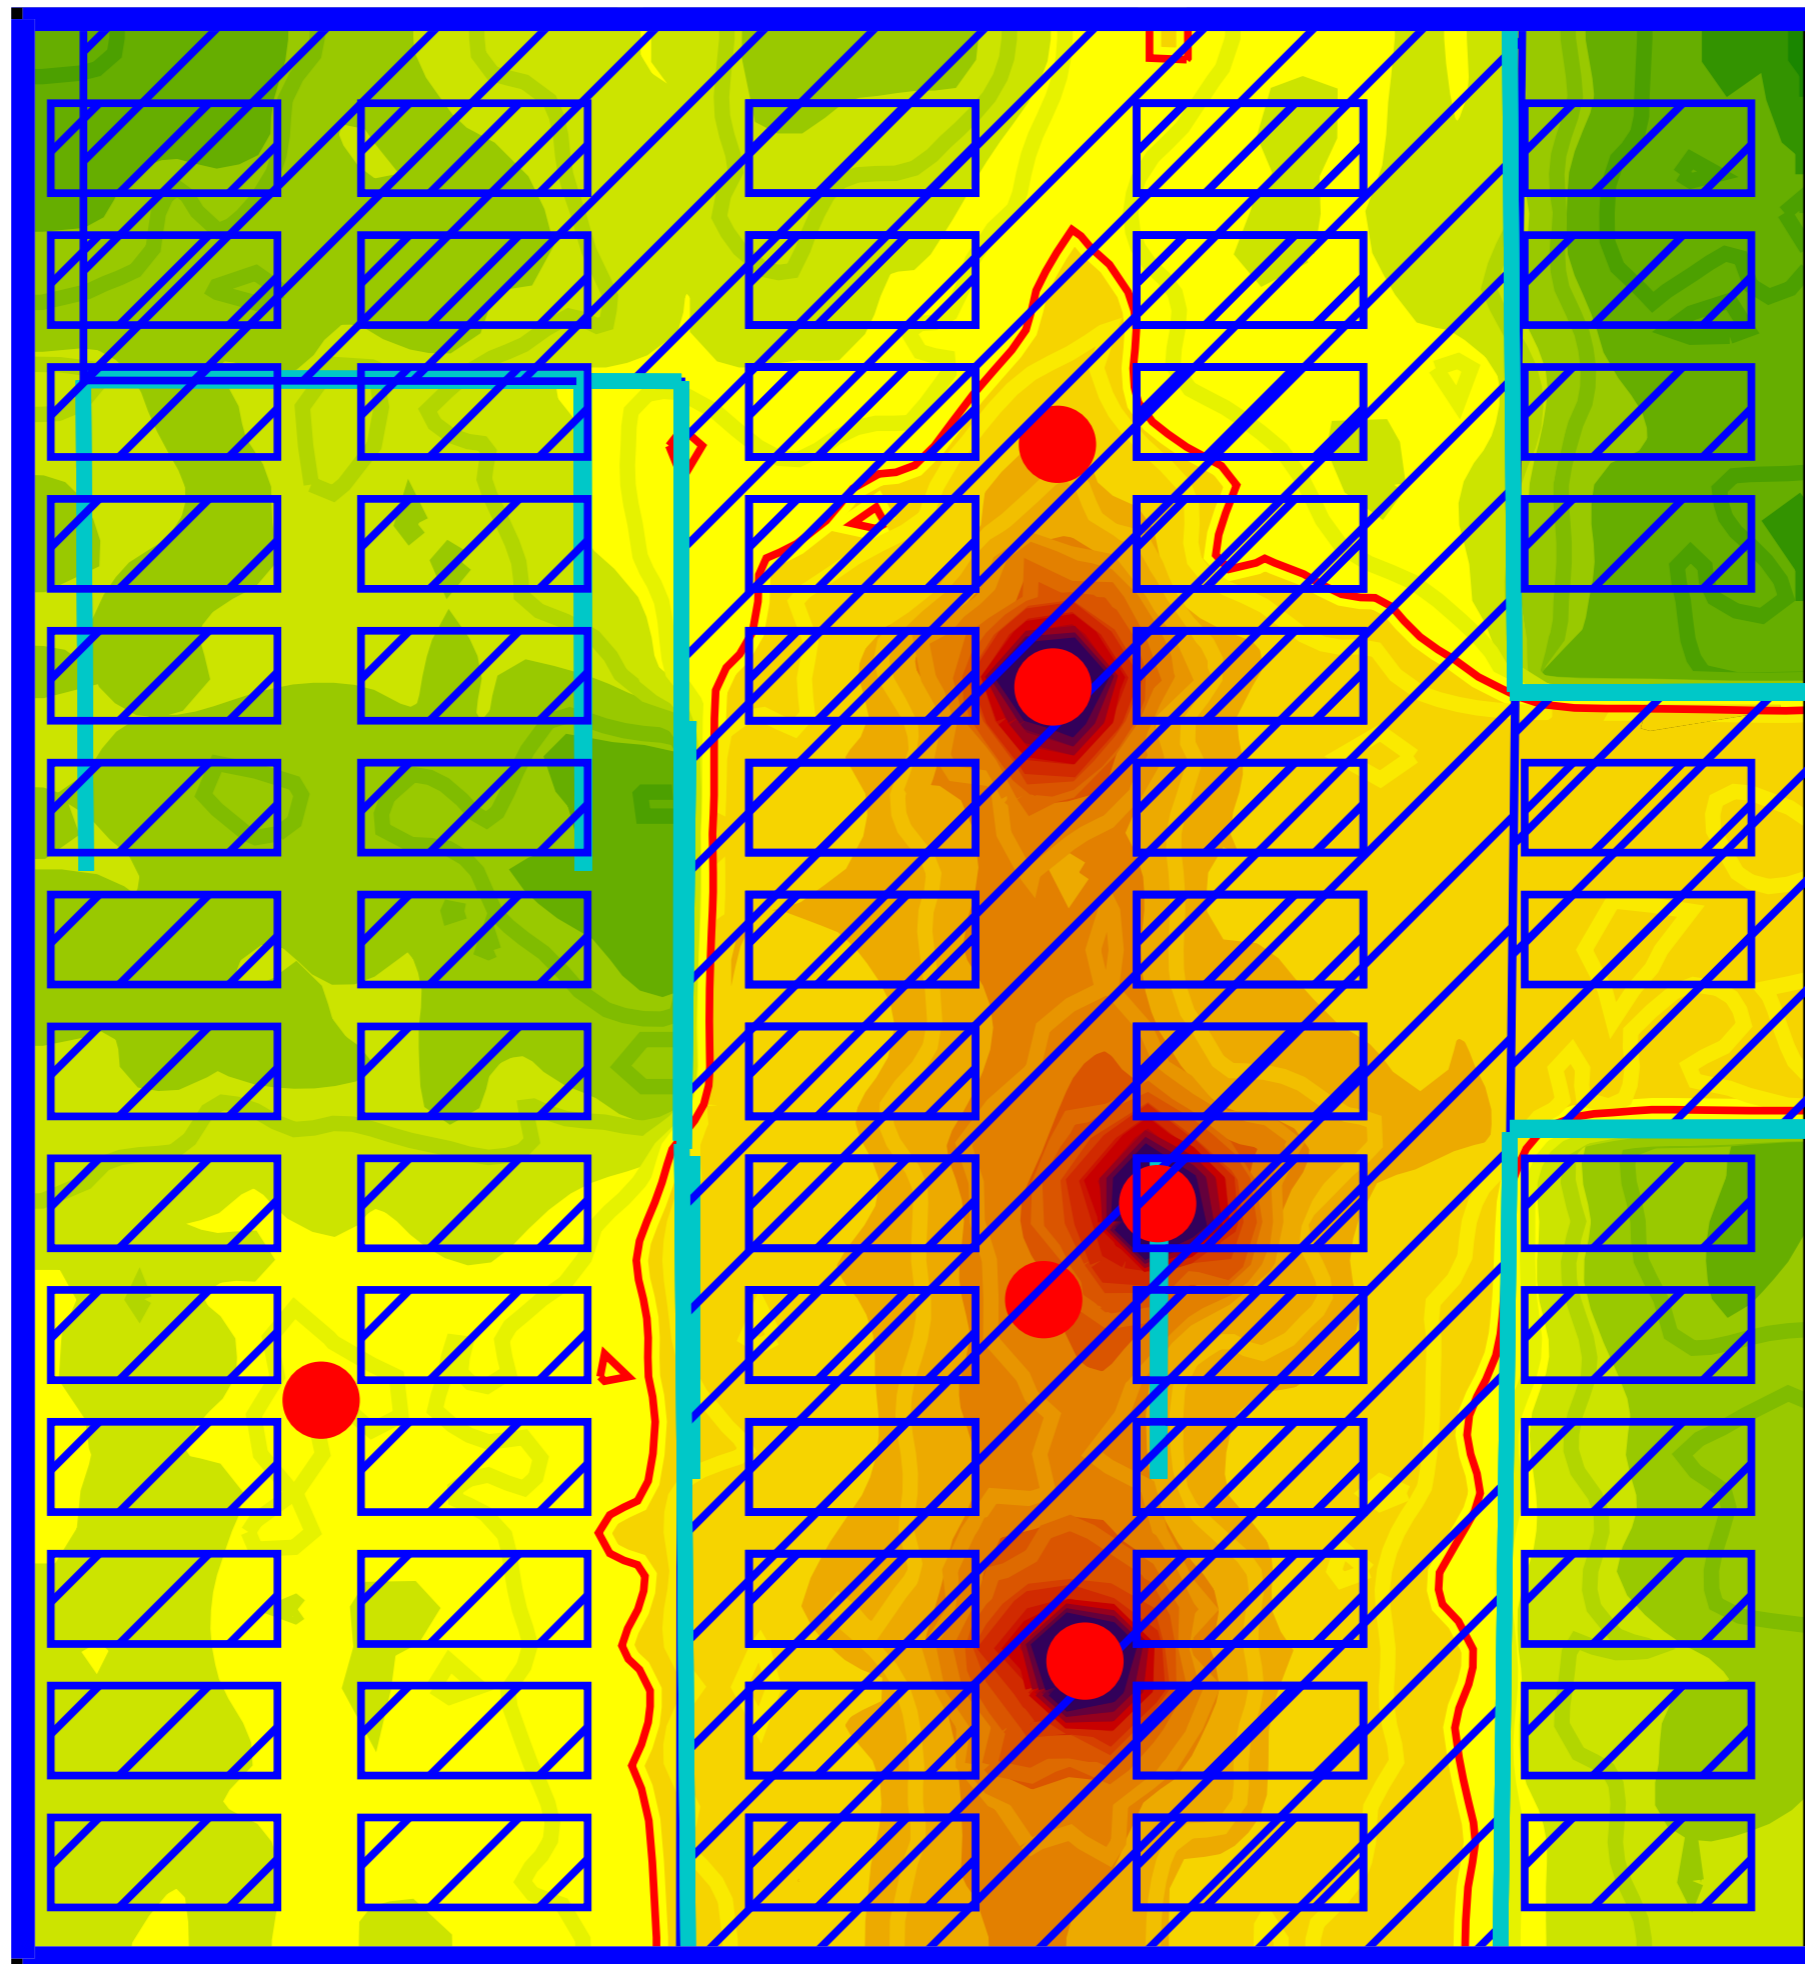

Noise level

Leq
in dB(A)

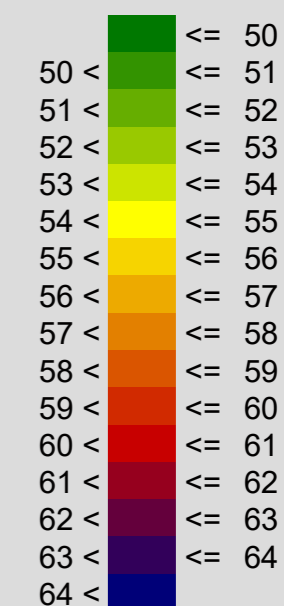

Signs and symbols

- Receiver point
- Limit line = 55 dB(A)
- Industrial building; Room
- Vertical object
- Horizontal object
- Tilted object
- Indoor point source

