



PROGNOZA NIVEL DE ZGOMOT  
TRATAMENT FONOABSORBANT  
ECRANE SI CARCASE FONOIZOLANTE

1/2 din UTILAJE IN FUNCTIUNE  
- FARA SUFLARE AER COMPRIMAT

Hala Productie BLJ 102  
Beneficiar:  
SC BOSCH REXROTH SRL

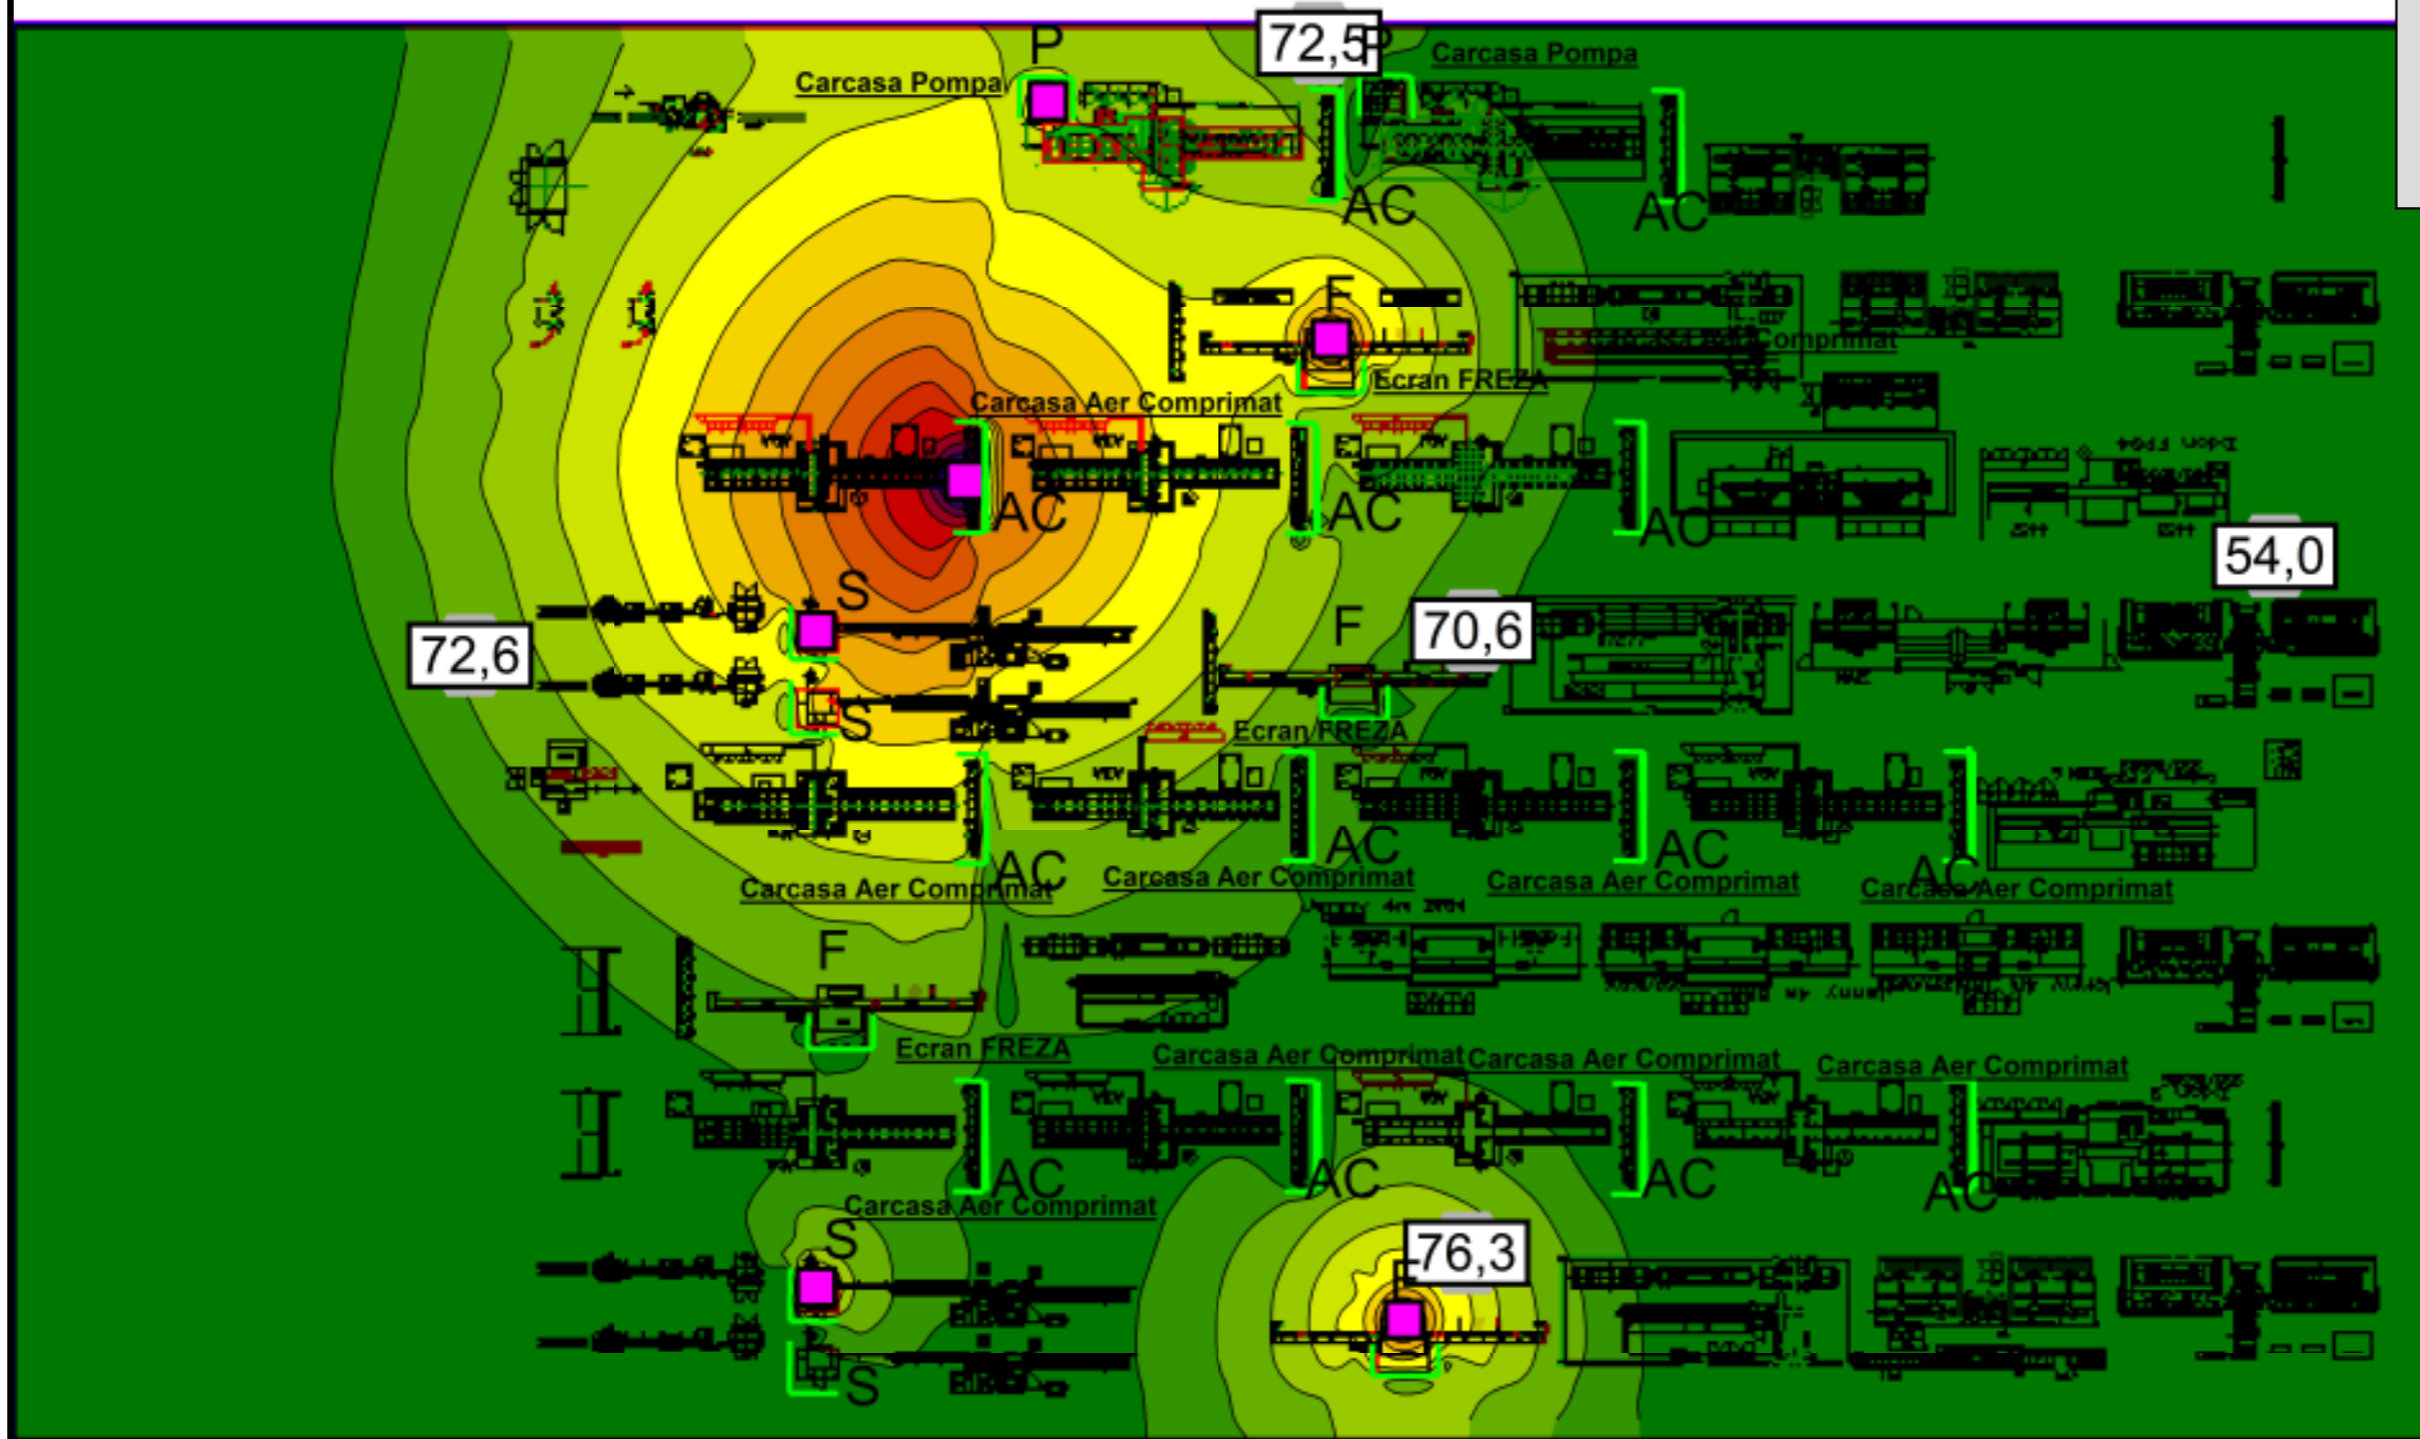

Leq  
in dB(A)

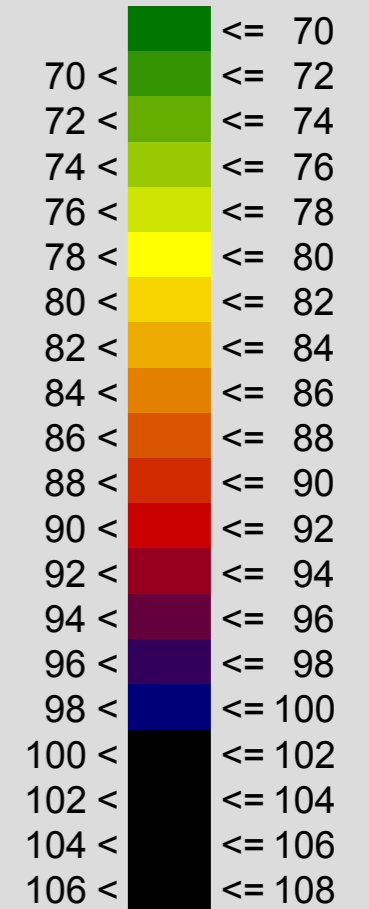

Signs and symbols

- Industrial building
- Point source
- Point receiver
- Limit line

P - Pompa / Pump

AC - Aer Comprimat / Compressed Air

F - Frezare / Milling

S - Sanfrenare / Chamfering

